
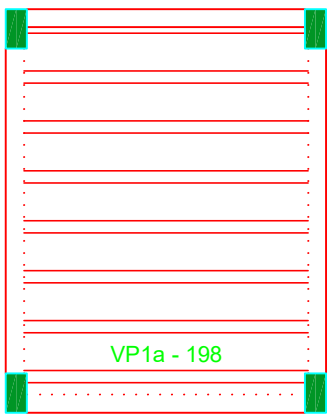





ATENÇÃO:
Prever armaduras de esperas e respectivos pilares de amarração das paredes laterais junto ao telhado (oitão), conforme método construtivo empregado.
Prever eventuais estruturas adicionais de pilares e viga para o telhado, conforme método construtivo empregado.

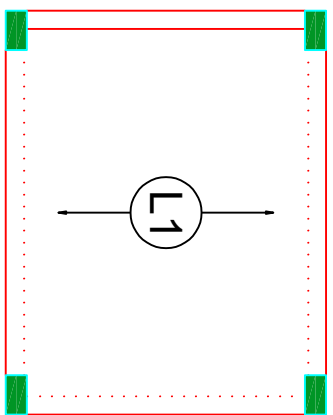

Armação positiva das lajes do pavimento Nivel 1 Teto
escala 1:50

Planta de vigotas pré-moldadas
escala 1:50
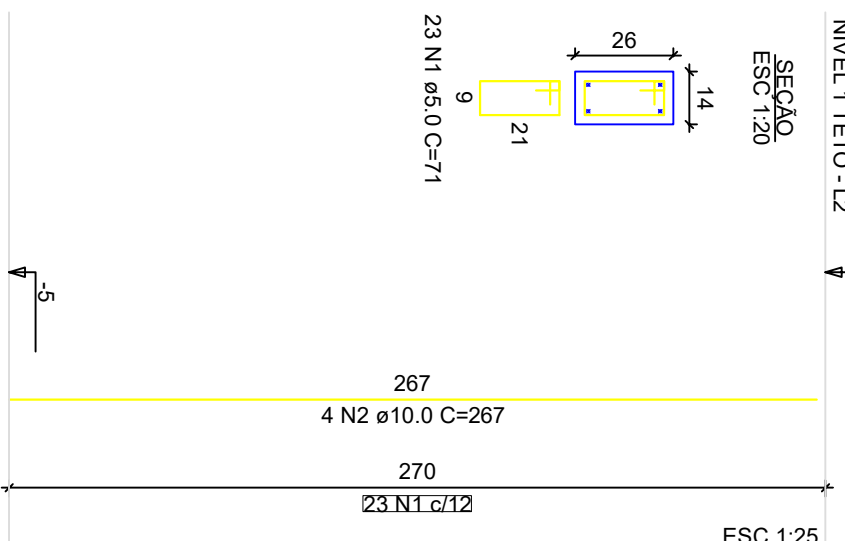


GOVERNO FEDERAL
BOLSA FAMILIA
CAIXA
NOVO PAC
Minha Casa
Minha Vida

Projeto estrutural exemplo, de uso facultado, conforme observações ao lado.	
CAIXA	
Novo PAC FHNIS Sub50	
PROJETO ESTRUTURAL	
PLANTA DE ARMADURAS	
NIVEL 1 TEITO	
Desenho: xxx	DESENHO
Escala: Indicada	01
Data: 09/05/25	
Revisão: 01	
Unidade: cm	
FOLHA	
03/03	